



**PLAN - 4.5M SERVICE TUNNEL**

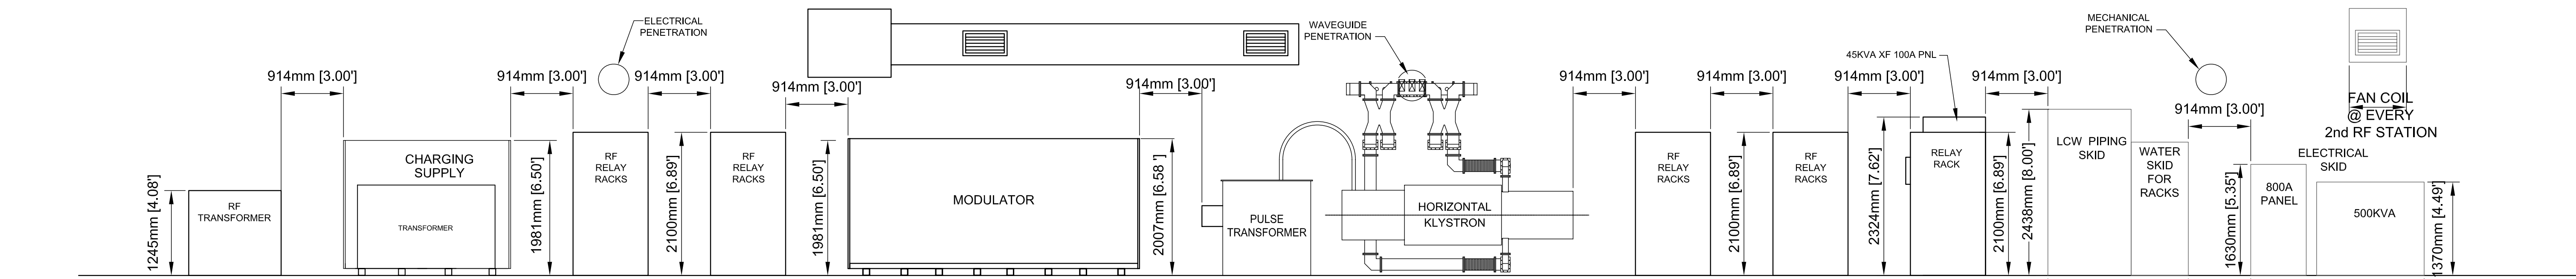

**ELEVATION - SERVICE TUNNEL**

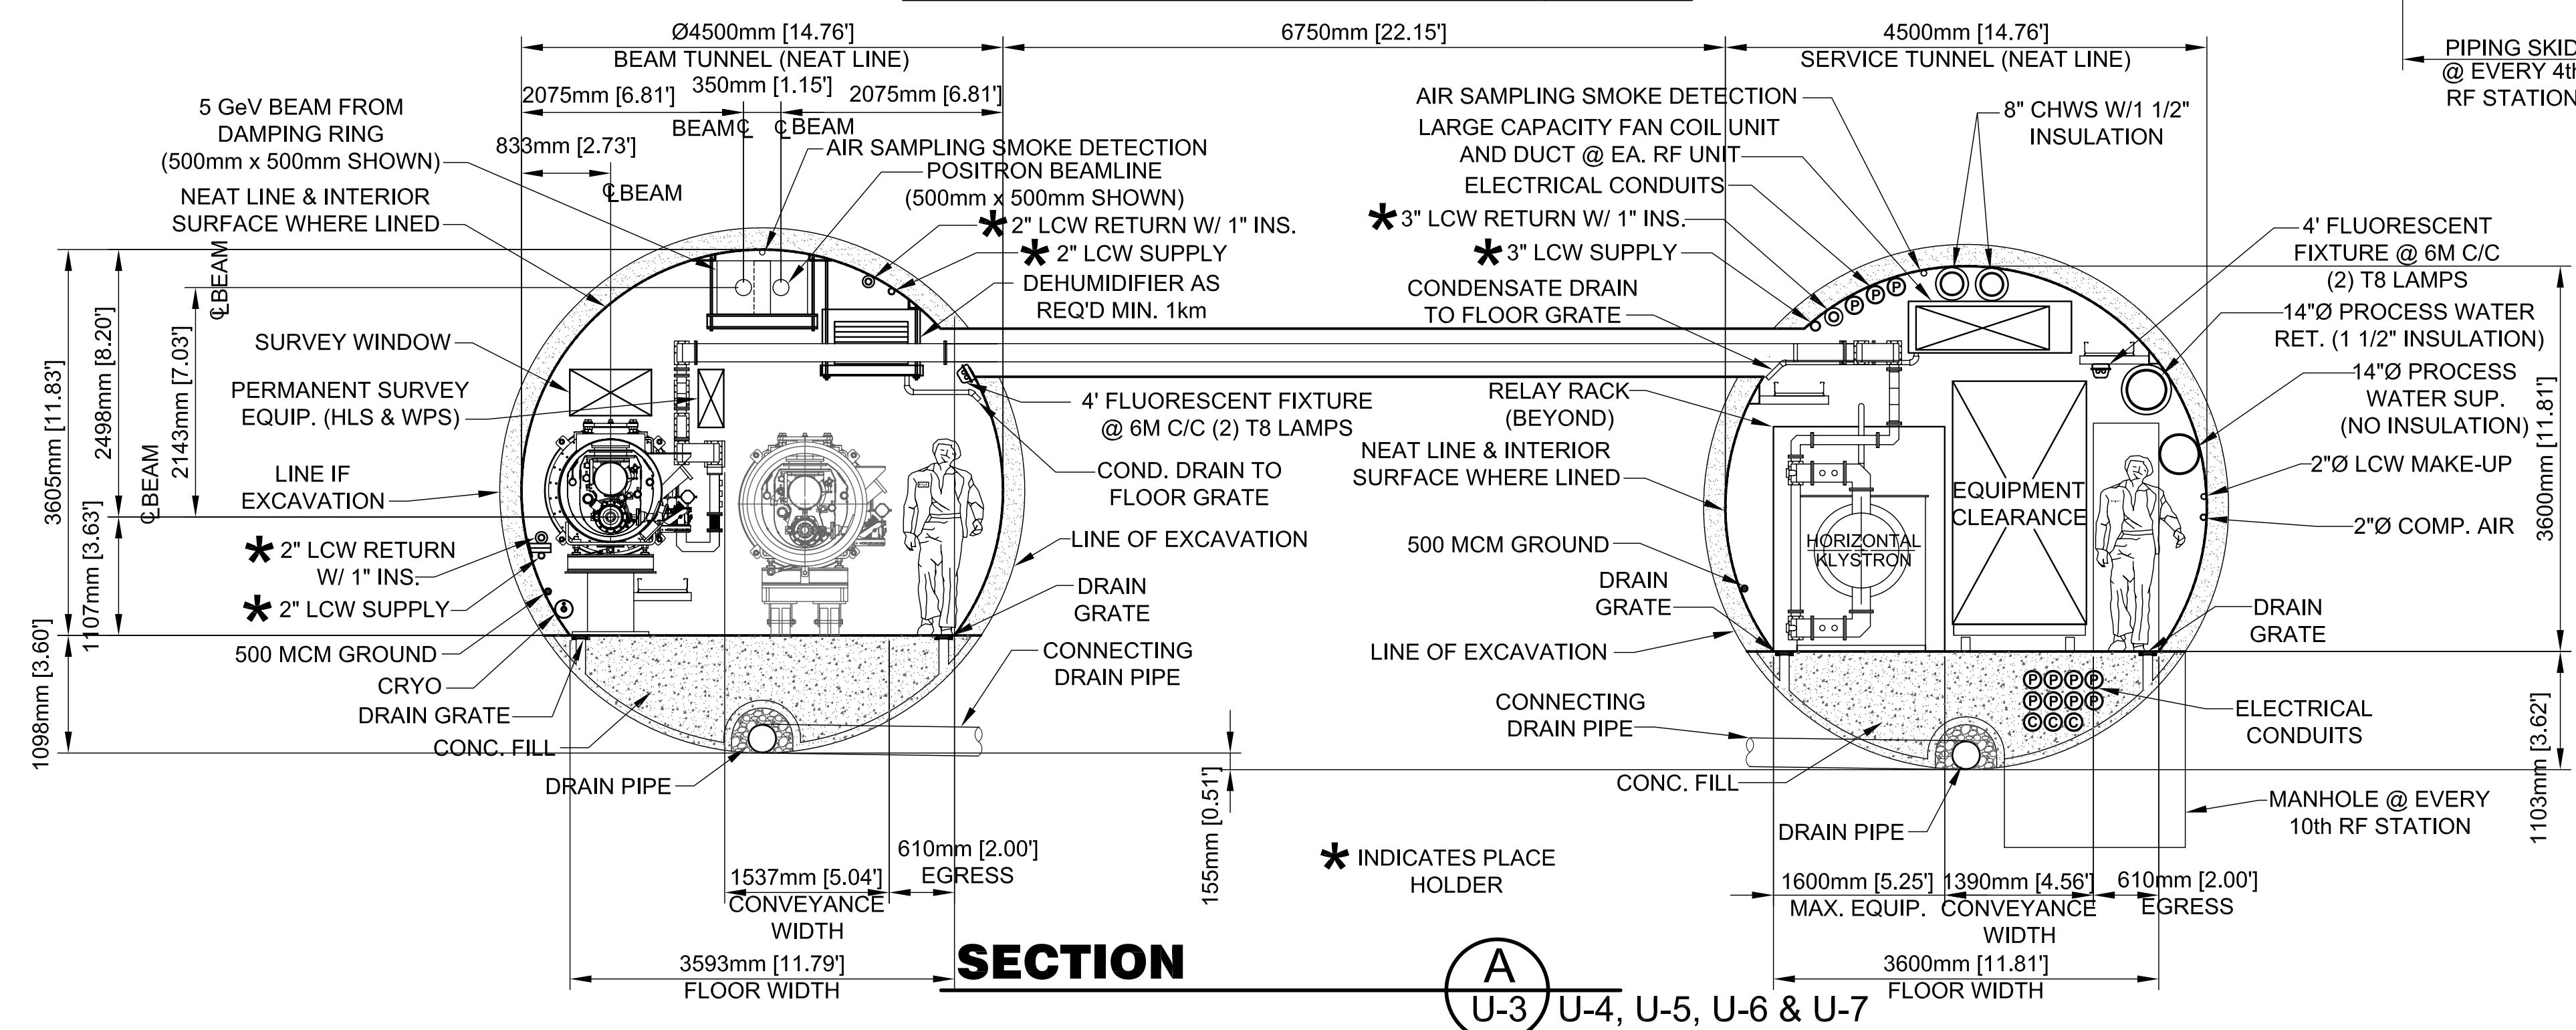


**SECTION**

A-3 U-4, U-5, U-6 & U-7

**BASIS FOR VALENCIA**

**DRAFT**  
NOVEMBER 06, 2006

NAME	DATE
DESIGNED	
DRAWN	
CHECKED	
APPROVED	
SUBMITTED	

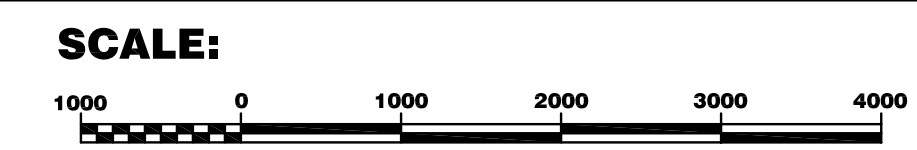

**ILC GLOBAL DESIGN EFFORT**

**AMERICAS ILC BASIS OF COST**  
4.5M SERVICE & BEAM TUNNEL PLAN & ELEV.

REV.	DATE	DESCRIPTIONS	REVISIONS

DRAWING NO. **6-11-BCD** **U-11** REV.

Dwg: ILC\_MAIN\_LINAC\_EQOPT\_GALL\_LAYOUT.dwg Plotter: 03MAR06 @ 07:15:34a.m.

06 NOV. 2006