


DRAFT

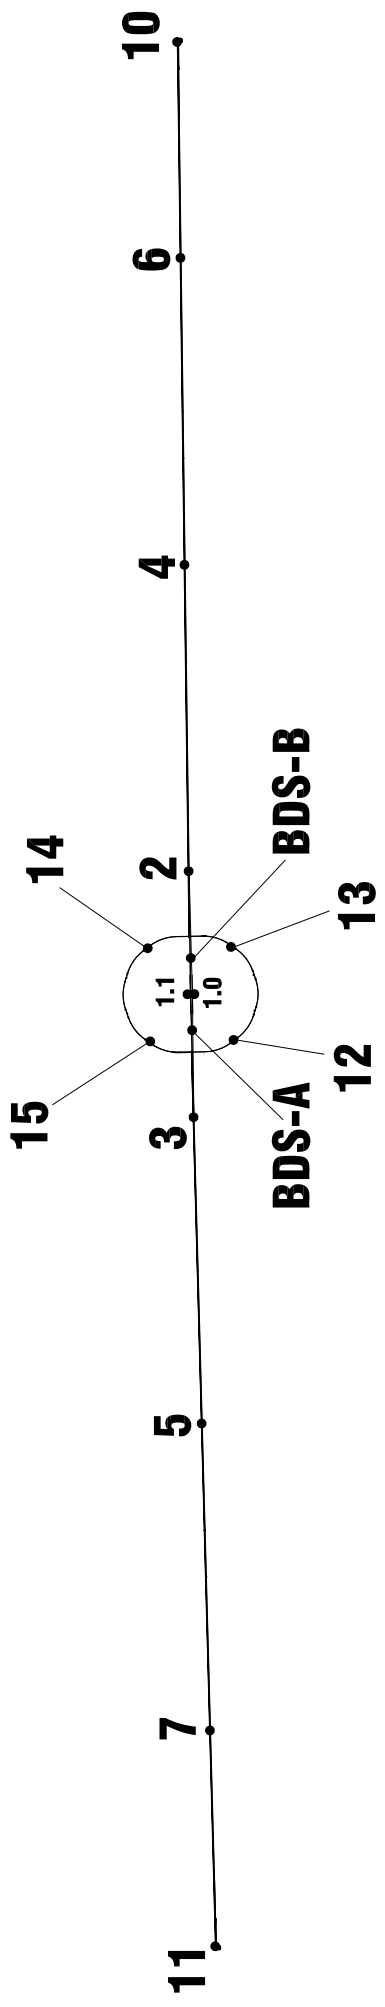

**WATER PLANT LOCATION
DRAFT - OCT 25 2006**