


BASIS: WATER SURFACE PLANT AT SHAFT 7 (LOAD PUSHBACK VERSION)

DRAFT

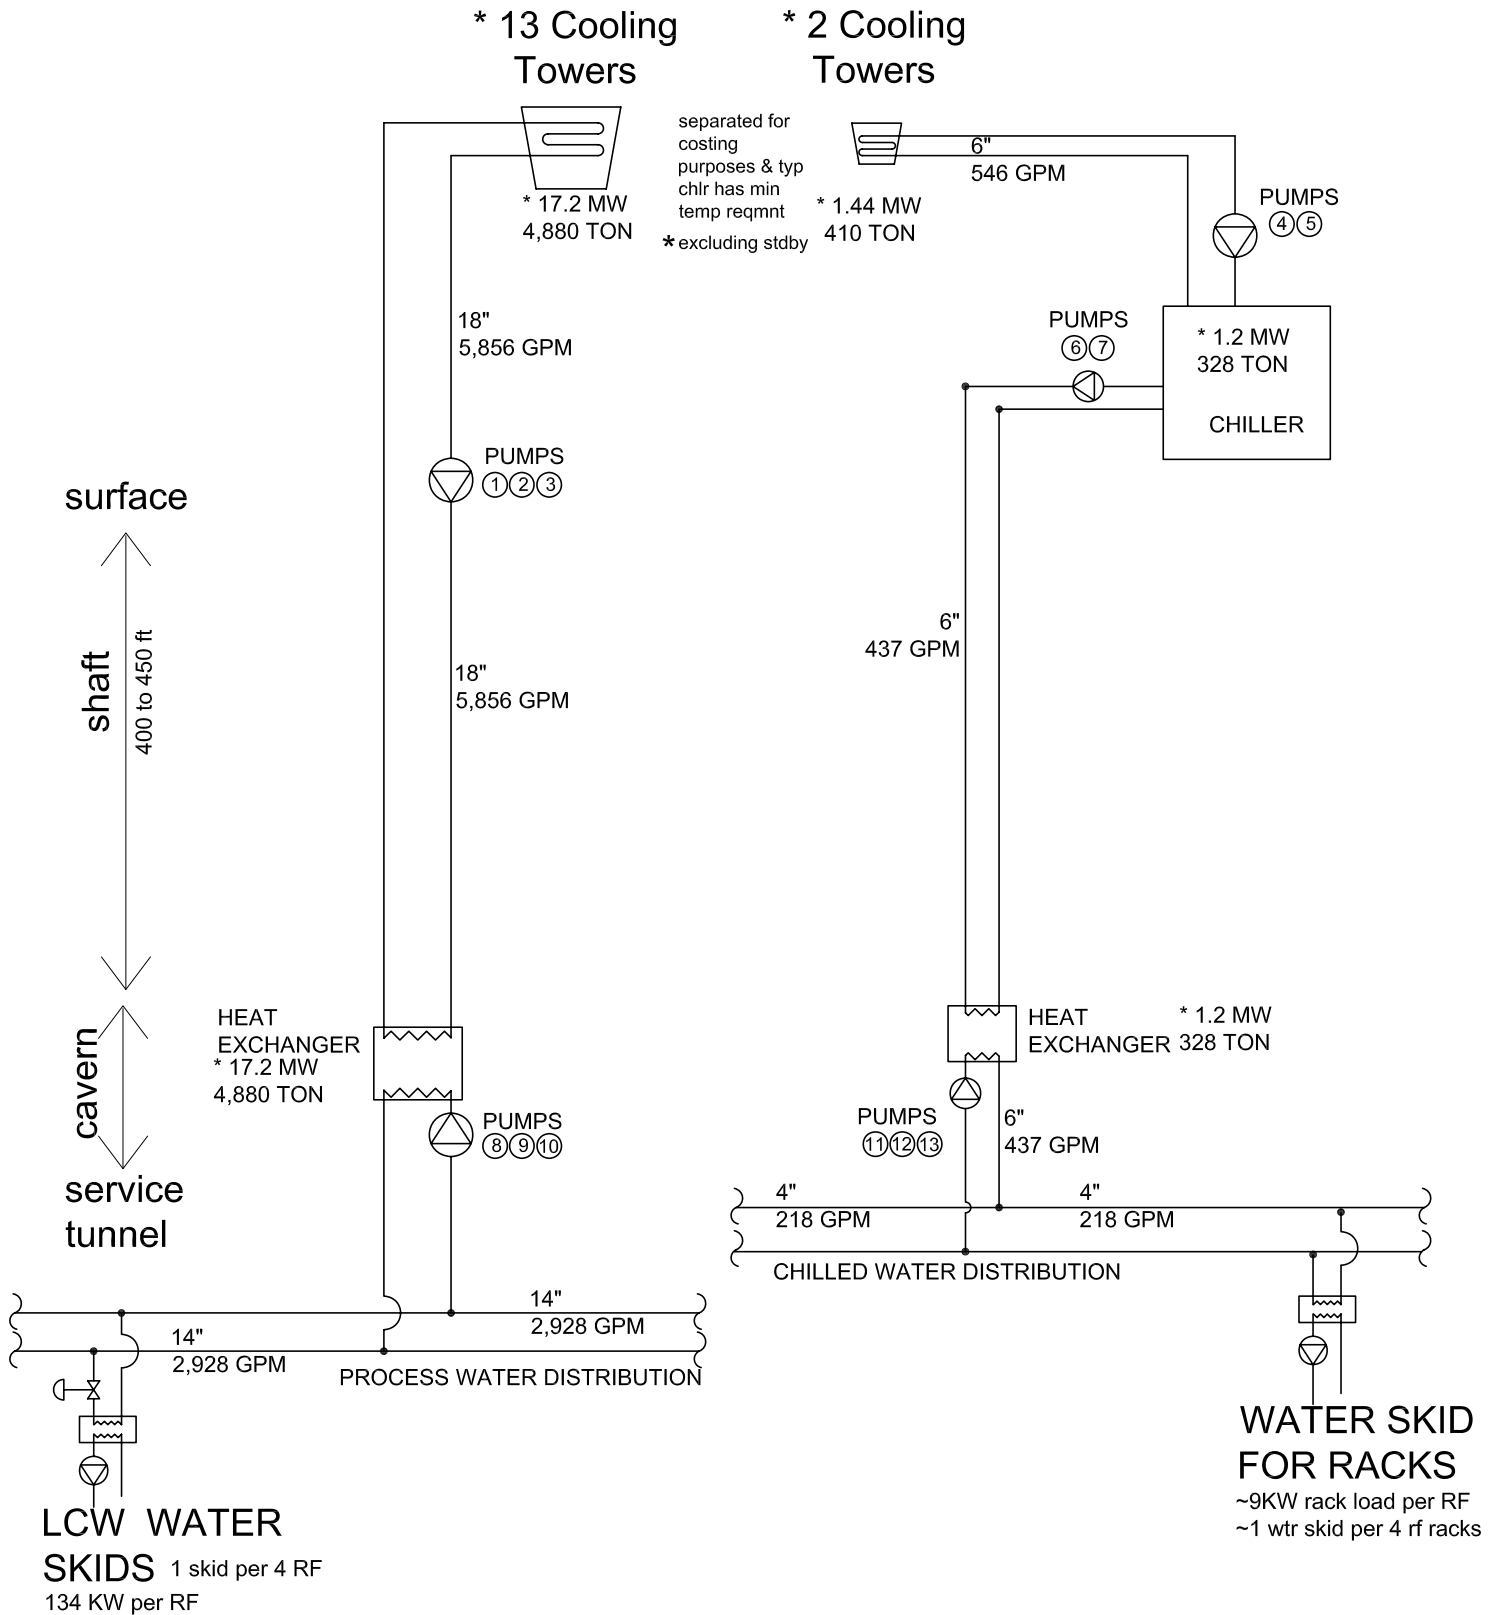

Oct 25, 2006

without WBS numbers