


ILC -BDS 14mrad BEAM DUMP SCHEMATIC LAYOUT (4 UNITS PP ALTERNATIVE 2 UNITS)

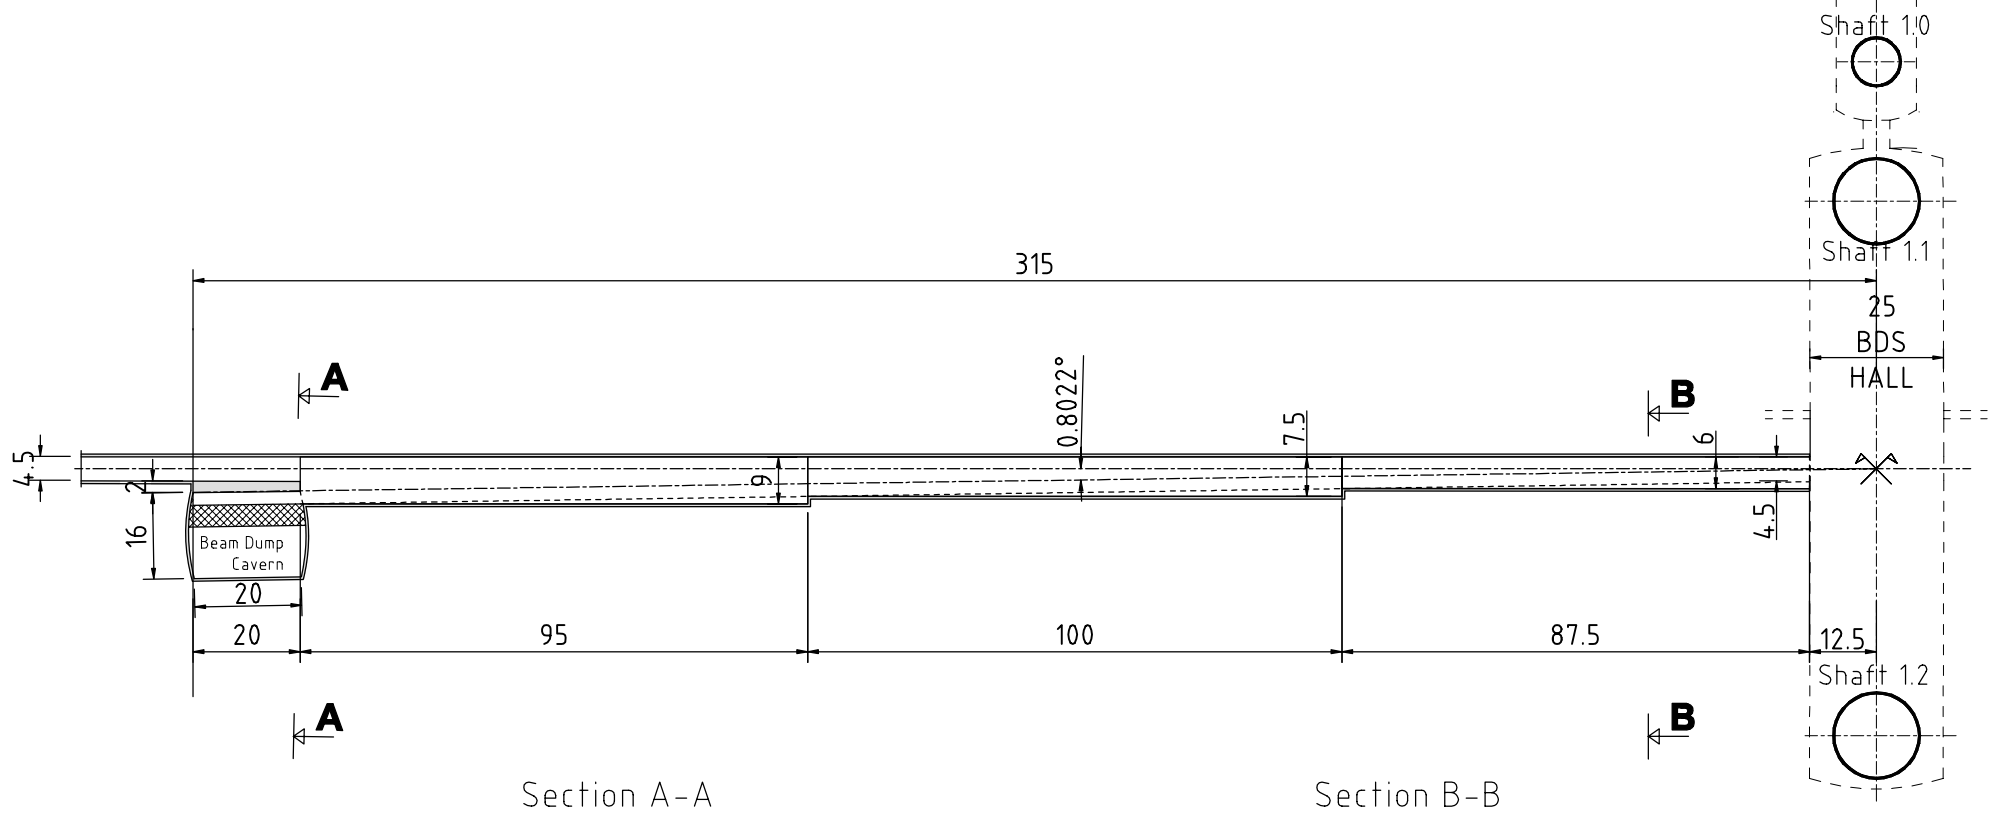

Section A-A

Section B-B

